



Wilson Sports Complex Field Lighting Replacement Project

526 C Street,
Marysville, CA 95901
Issue Date: August 3, 2026

Addendum #1 – Wilson Sports Complex Pre-bid Sign-in Sheet & Existing Electrical Site Plan

Project: Wilson Sports Complex Field Lighting Replacement Project

To: Prospective Bidding General Contractors

This notice serves to inform all bidders that the pre-bid walk sign-in sheet and existing electrical site plan have been added.

- **Pre-bid Sign-in Sheet**
- **Existing Electrical Site Plan 7-17-78**

All other terms, conditions, and requirements of the bid documents remain unchanged unless modified by written addendum.

Bidders are responsible for acknowledging receipt of this notice in their bid proposal.

If you have any questions, please contact our office.

Jerry Handy



Marysville, CA

Bid Walk Sign-in Sheet

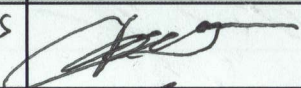
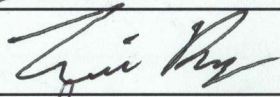
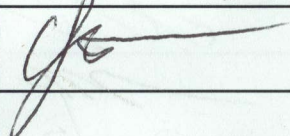
Wilson Sports Complex Field Lighting Replacement

Date	First & Last Name	Name of Company	Signature	Phone #	Email
7/30/26	VITAM WILLIAMS	MAXIMUS		(916) 235-0688	ELECTRICAL@MAXIMUS.D.COM
7/30/26	Andreas Carrion	Ledbetter Electric		(530) 237-3288	office@ledbetterelectric.com
7/30/26	James Clark	YESCO sign + Lighting		951 703 430	Jhenderson@yesco.ca
7/30/26	Morgan Osgood	Hammond Electric		(530) 671-2149	morgan.hcsolar@gmail.com
7/30/26	Edward Trachuk	Xeela engineering LLC		(916) 591-3803	info@xeelaengineering.com
7/30/26	Joe Ruggers	Hankins group		(541) 514-5887	Joe@Hankinsgroupinc.com
7/30/26	Jose Soto	Logicland		562 665 1501	Michael Gonzalez@Logicland.com
7/30/26	THOR SCORDELLIS	GBL		408-398-1447	thor.scordellis@GBLSOLUTIONSINC.COM
7/30/26	DAVE DEANE	G.B.L		408-398-1447	Dave Deane@GBLSOLUTIONSINC.COM
7/30/26	Jeremy Saunders	Converse Const.		530-378-5591	jeremy@ConverseCon.com
7/30/26	Autumn JACKSON	Vanden Bos Electric		530 310 9394	autumn@VDBElectric.com
7/30/26	JOHN STERNI	MAC Electric		209 643-3769	Jsterni@macelectric.com

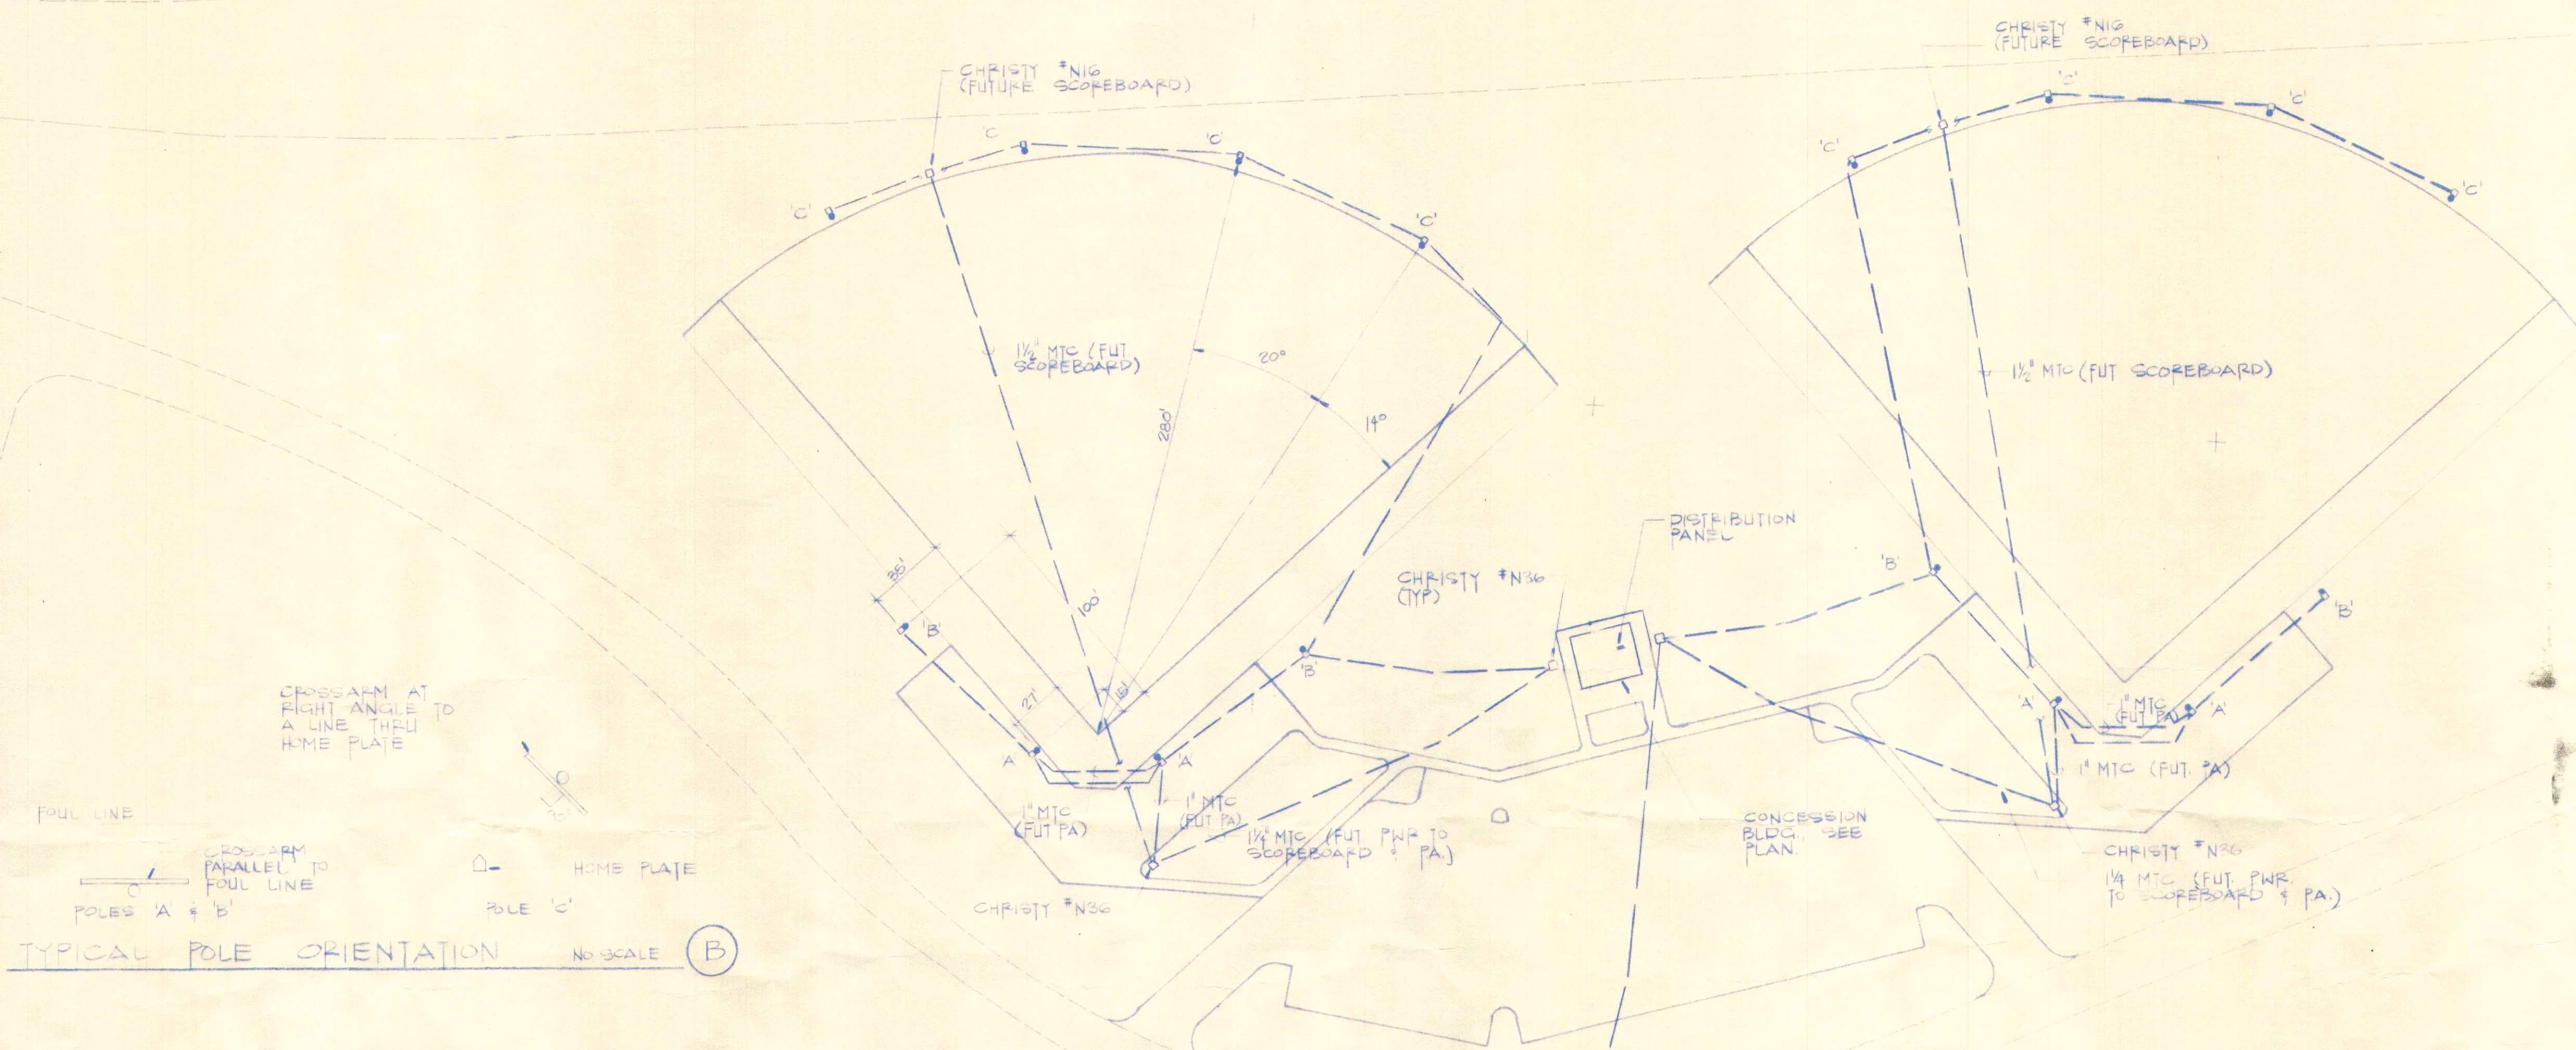


526 C St. Marysville, CA

Bid Walk Sign-in Sheet
City Hall Restroom Remodel

Date	First & Last Name	Name of Company	Signature	Phone #	Email
07/30/26	Dmitry Arakelyan	Sactown Contractors Corp.		(530) 786-4583	info.sactowncontractors@gmail.com
7/30/26	Tommy Berry	Berry Electric		530-701-1342	tommye@berryelectricco.com
7/30/26	Eugene Yelensky	Voltage Solutions		(416) 218-2455	Voltagesolutionsinc@gmail.com

All attendees must sign in. Unsigned sheets may result in exclusion from bid results.



SYMBOL SCHEDULE	
SYMBOL	DESCRIPTION
○	FIELD LIGHT
○	INCANDESCENT LIGHT FIXTURE, WALL MOUNTED
○	FLUORESCENT LIGHT FIXTURE
○	FIELD LIGHT POLE W/ PULL BOX, TYPE 'B' (TYP)
○	SINGLE POLE TOGGLE SWITCH, 20A, 120-277V @ 1/4"
○	DUPLEX RECEPTACLE OUTLET, 20A, 125V @ 1/4"
○	JUNCTION BOX, SIZE AND TYPE PER CODE
○	PUSHBUTTON STATION
■	MAIN SWITCHBOARD
■	LIGHTING OR DISTRIBUTION PANEL
■	MOTOR STARTER OR CONTROL EQUIPMENT
■	CAST CONCRETE BOX, SIZE AS INDICATED, CAST LID.
---	CONDUIT CONCEALED IN CEILING OR WALL
---	CONDUIT UNDERGROUND
---	HOMERUN TO PANELBOARD OR MAIN SWITCHBOARD
---	DENOTES # OF #12 WIRES, NO MARK = 2 #12, 1/2", OTHERS NOTED
NP	WEATHERPROOF
C	CONDUIT
MTC	EMPTY CONDUIT
PNL	PANELBOARD

NOTES

- SEE ONE-LINE DIAGRAM FOR DIRECT BURIAL CABLE SIZES. DB CABLE IS SLEEVED IN CONDUIT FROM PULL BOX WHERE IT ENTERS CONCESSION BUILDING. SEE CONCESSION BLDG. PLAN.
- TYPICAL DIMENSIONS FOR LOCATING POLES ARE INDICATED ON THE NORTH PLAYING FIELD.

CUT & REPLACE PAVEMENT SLEEVE DB CONDUCTORS W/ 2" C. PER SHI & FIP PAVEMENT REPLACEMENT DETAIL

ELECTRICAL SITE PLAN

SCALE 1" = 50'-0"

POLE MOUNTED TRANSFORMER
VERIFY EXACT LOCATION W/ FIELD
MAIN SWITCHBOARD
APPROXIMATE LOCATION

DESIGNED	GIBSON	ASSOCIATES
DRAWN	YACKEY	
CHECKED	TRINDADE	
DATE	7-17-78	
	CONSULTING ENGINEERS	
	SACRAMENTO, CALIFORNIA	

MHM MHM, INC.
ENGINEERING - SURVEYING
MARYSVILLE, CALIFORNIA

MARYSVILLE RIVERFRONT PARK SOFTBALL COMPLEX ELECTRICAL PLAN

DESIGN	DRAWN	DATE	SCALE	SHEET NO.	JOB NO.
		7-17-78	AS SHOWN	11 OF 12	78-114